



ARMATURA AB STENE 1 - KOM 2
POZ 104

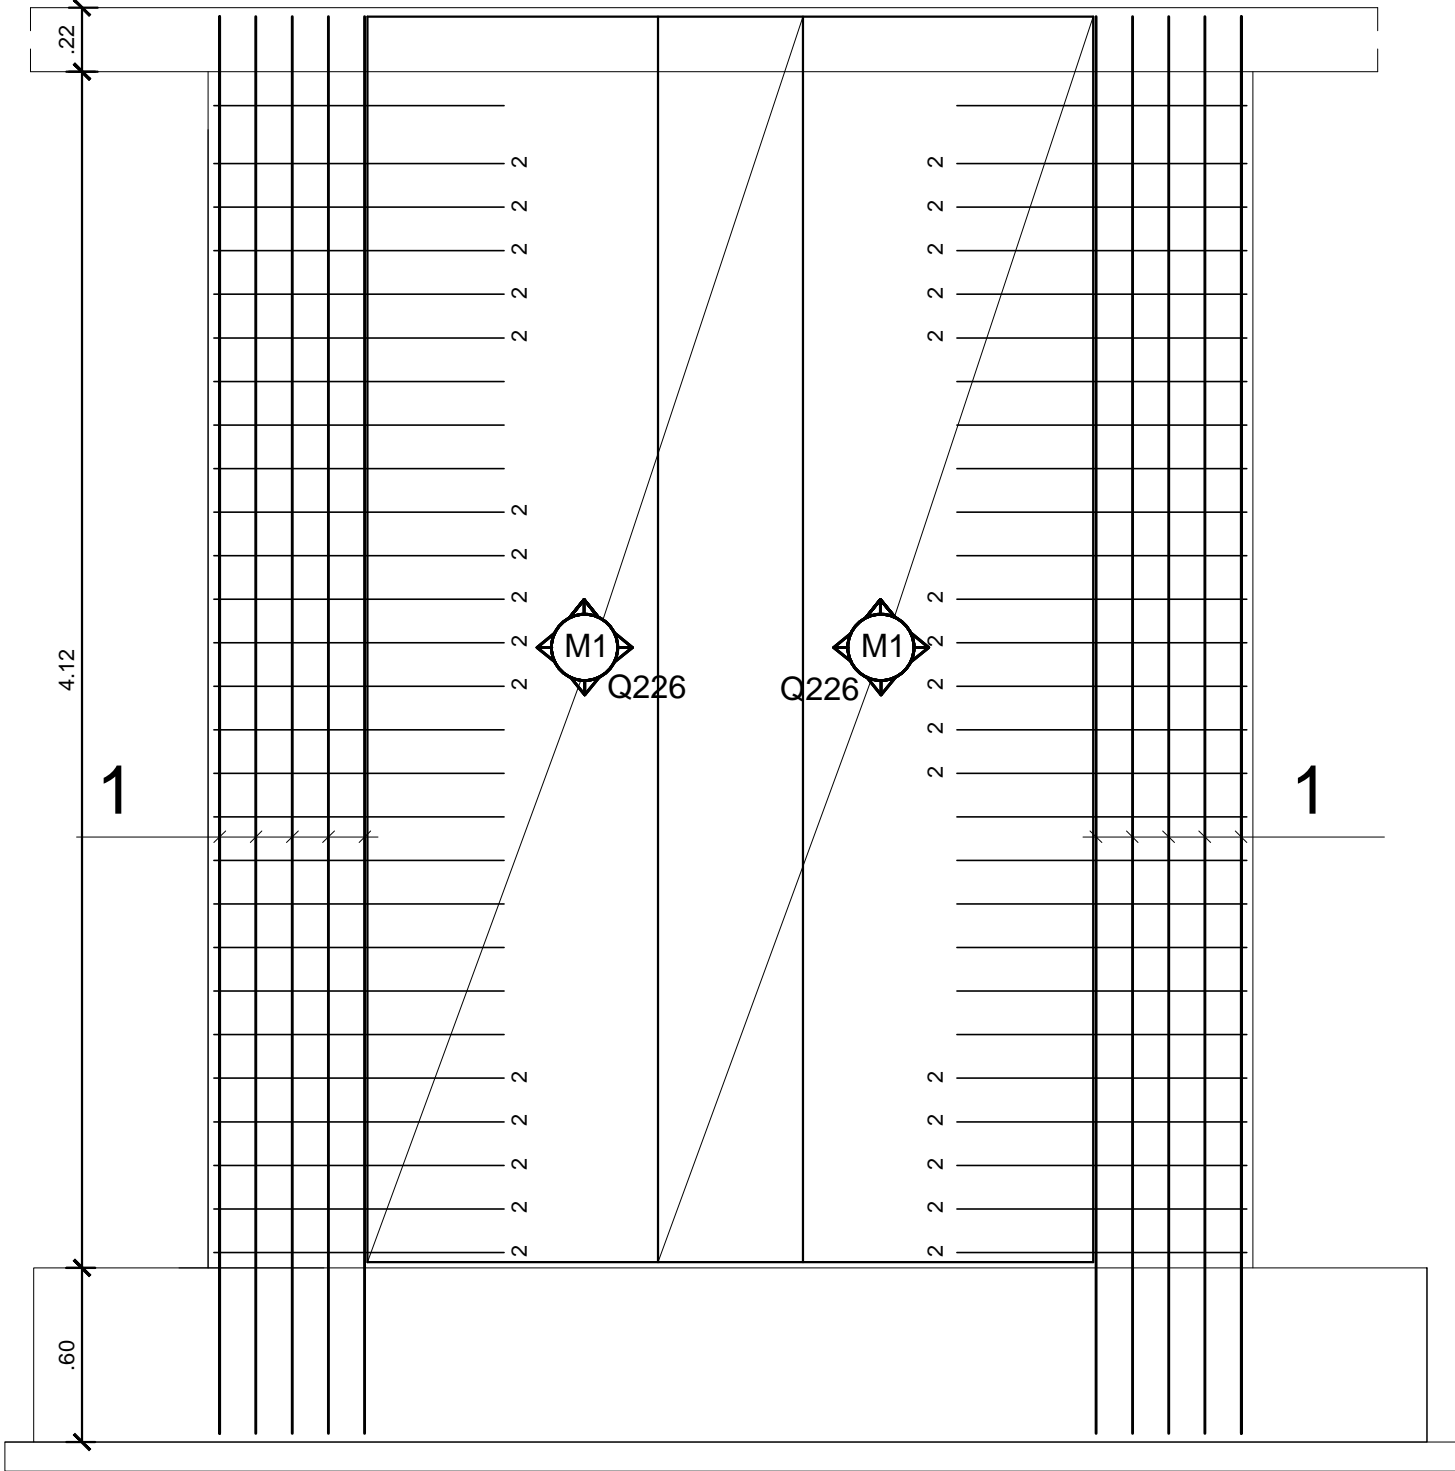

TLORIS STENE 1

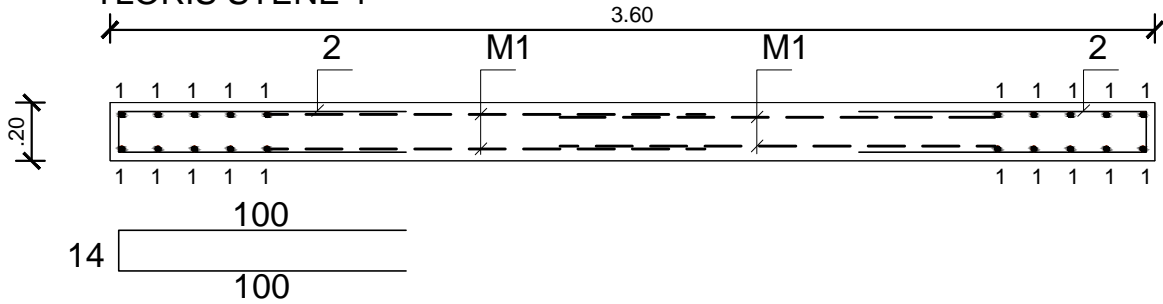


2 Ø8/15cm,RA;l=2,14m,
kom (27x2)x2=108

SPECIFIKACIJA ARMATURE										
OZN	TIP	a	b	c	d	dim/a	dim/b	kom	kg/m2	sum kg
M1	Q226	125	125	6,0	6,0	1,50	4,30	4	3,60	92.88
									Q226	92.88

SPECIFIKACIJA ARMATURE					
OZN	Ø	L(m)	KOM	Ø8	Ø12
1	12	4,30	40		172.00
2	8	2,14	108	231.12	
sum L				231.12	172.00
kg/m				0,408	0,920
sum kg				94.30	158.24

S500, BSt500, C25/30

ARMATURA AB STENE 1 POZ 104

 <div>Zgornji Prhovec 2a, 1411 Izlake GSM: 040-624 752 Splet: http://www.isomedia.si Email: kontakt@isomedia.si Matična št. 6417175000</div>	INVESTITOR / NAROČNIK: Občina Laško Mestna ulica 2, 3270 Laško	
	OBJEKT / LOKACIJA: Dozidava in rekonstrukcija kuhinje v Osnovni šoli Primoža Trubarja v Laškem	
NAČRT: GRADBENE KONSTRUKCIJE		RISBA: ARMATURA AB STENE 1 POZ 104
FAZA PROJEKTA: PZI		
IME, PRIMEK:	IDENT. ŠT.:	PODPIS:
Andreja Kus, udia.	ZAPS 0201A	
Matjaž SOTENŠEK, inž.gr.	G -1468	
Vesna BOKAL, gr. teh.		