



stopnice 1 in 2

8 x 14 cm x 36 cm


armaturna mreža Q385, velikost =400/115, 1 kom

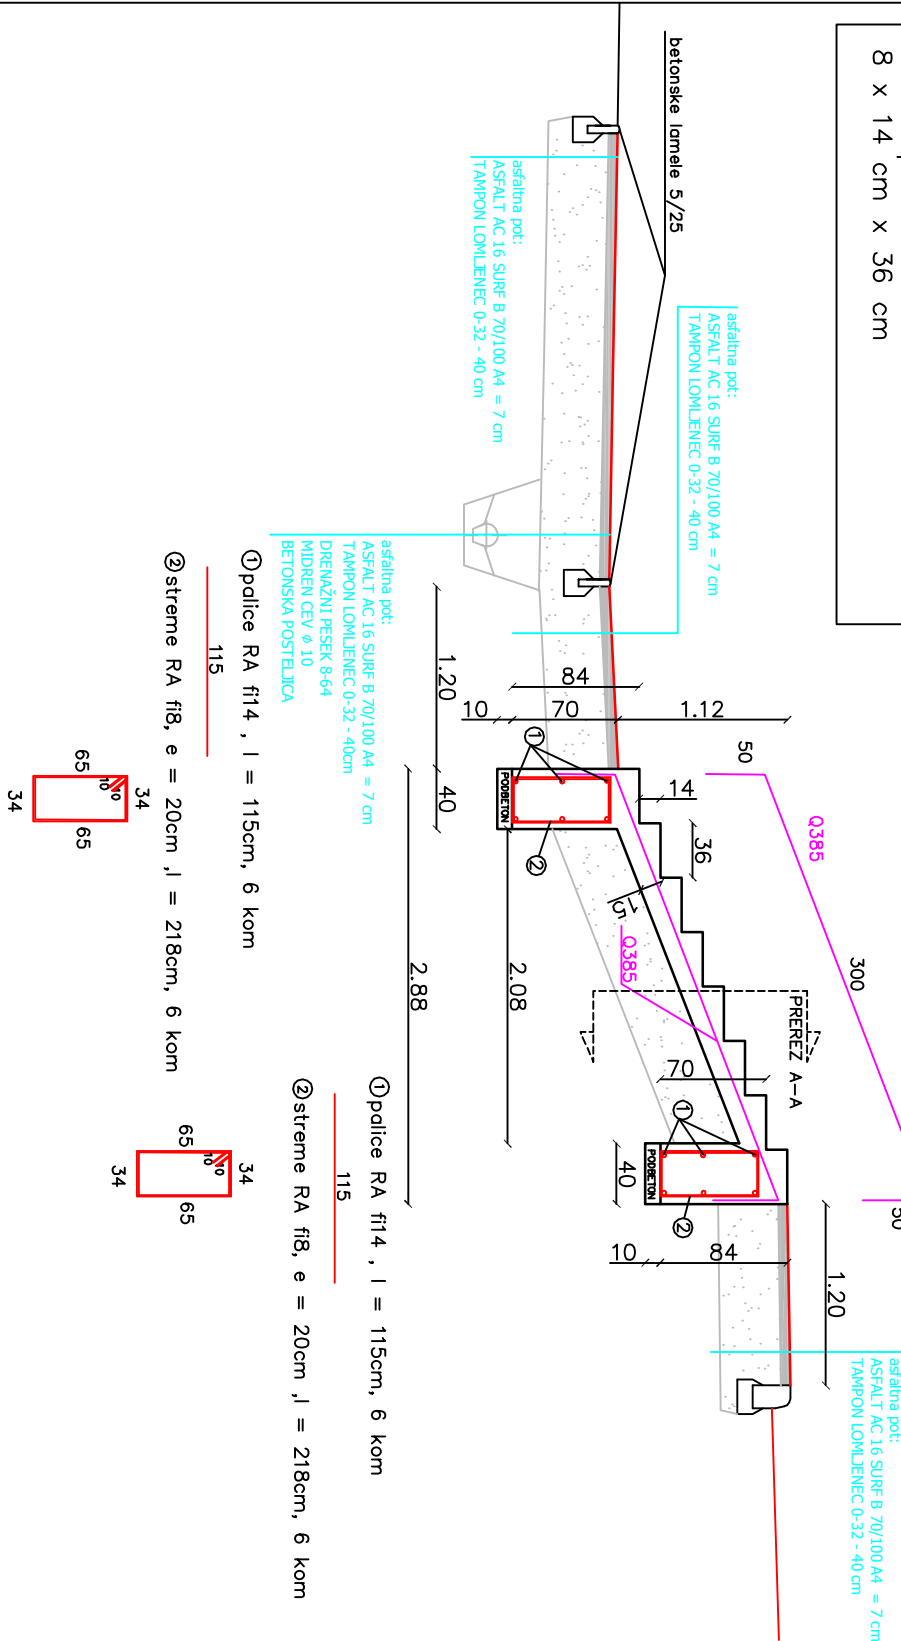

PREREZ A–A (stopnice 1 in 2)

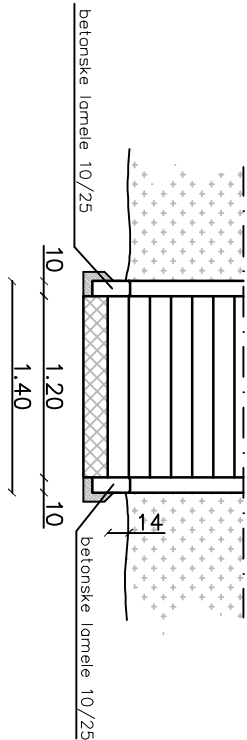


PREREZ B–B (stopnice 3)

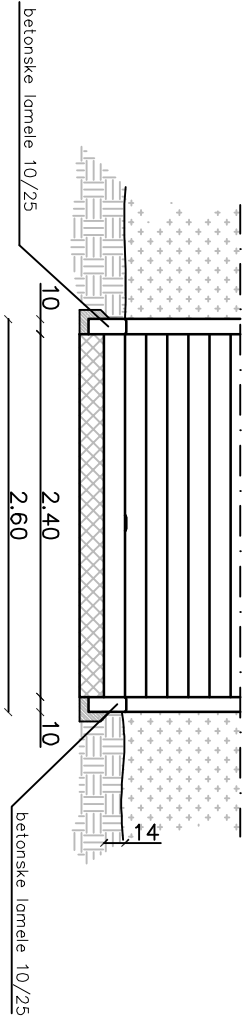

stopnice 3

10 x 14 cm x 36 cm

armaturna mreža Q385, velikost =480/220, 1 kom  
armaturna mreža Q385, velikost =40/220, 3 kom

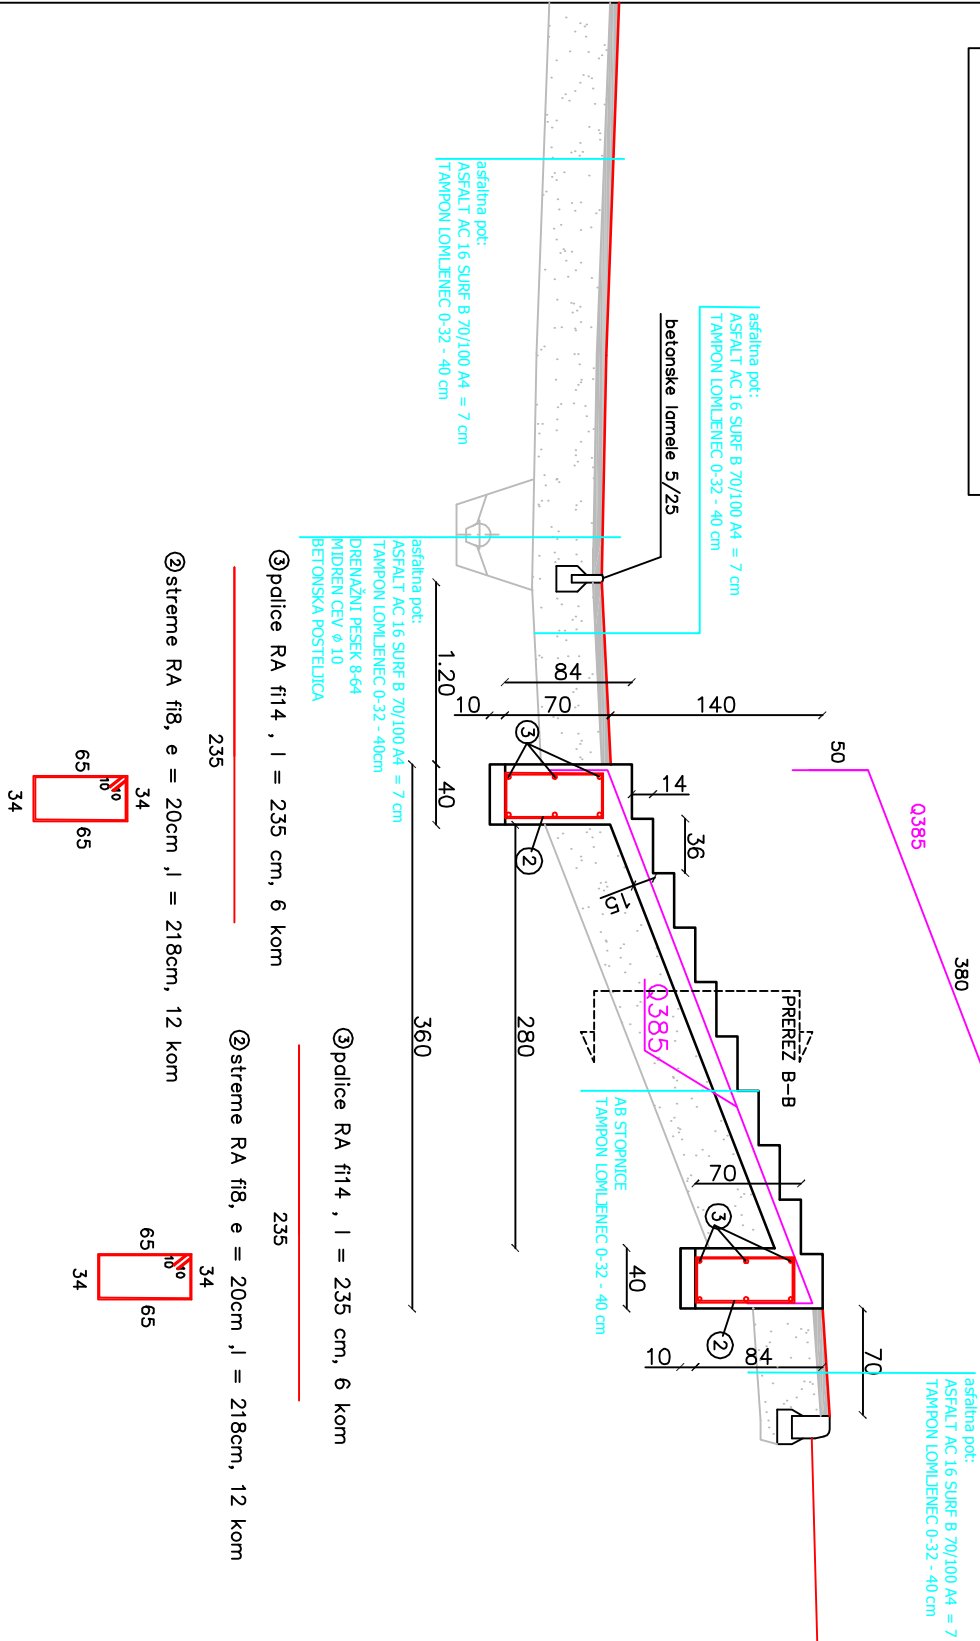

ARMATURNI IZVLEČEK

poz.	dolžina/m	kom	fi 8(0,41 kg/m)	fi 14 (1,24 kg/m)	SKUPAJ
1	1,15	12		5,60	
2	2,18	36	32,20		
3	2,35	12		35,00	
SKUPAJ			32,20	40,60	72,80 kg
tip		vel.mreže	kom	masa (kg/kos)	KOLIČINA (kg)
Q385		600/220	3	79,70	239,10
		SKUPAJ			239,10 kg



GG inpo d.o.o.

Vorančev trg 1, 2380 Slovenj Gradec

Projektivno podjetje - IZS 2167

www.gginpo.si

naziv:	ime prijemalec:	IZS:	podpis:	podatki o projektu:
OVP:	Robert LENART, d.i.g.	G-2666		objekt:
OP:	Robert LENART, d.i.g.	G-2666		vrsta načrta:
obdelal:	Robert LENART, d.i.g.	G-2666		opis risbe:
investitor:	OBČINA LAŠKO			
	Mestna ulica 2			
	3270 LAŠKO			
			št. projekta:	1544/13
			št. načrta:	1544/13
			št. risbe:	2112
			id. št. risbe:	G171-1544/13