




LOKACIJA PREREZA  
P43 + 8m - P46 + 8m

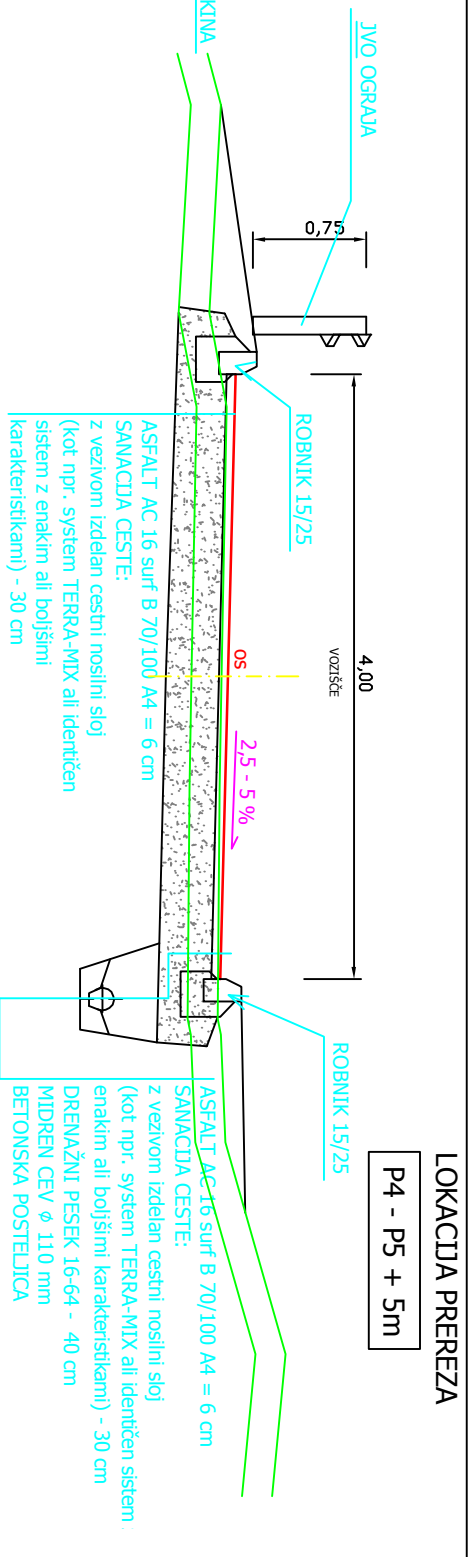


LOKACIJA PREREZA  
P4 - P5 + 5m

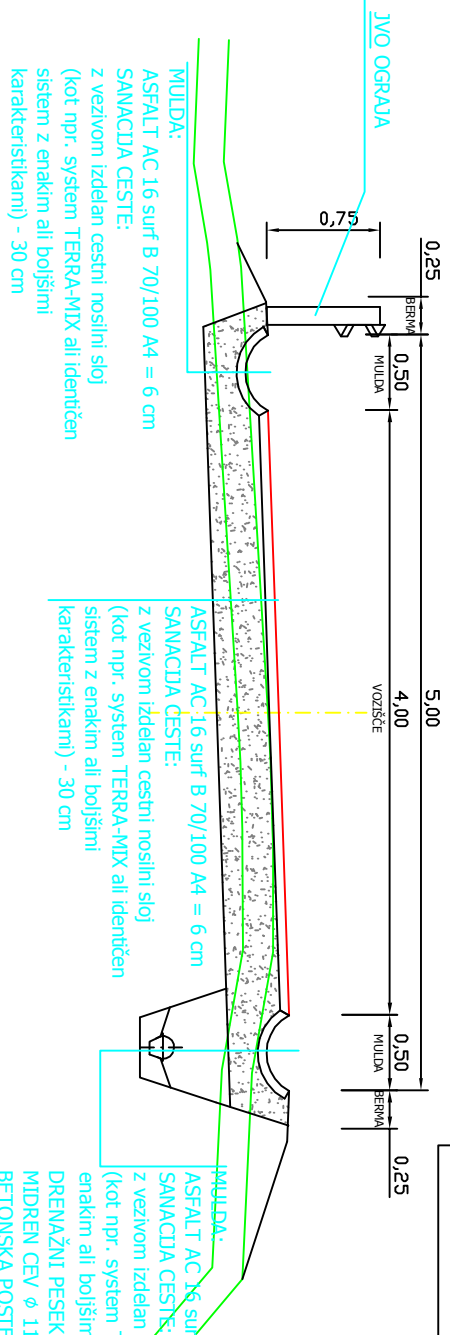

LOKACIJA PREREZA  
P76 + 8m - P78 + 5m

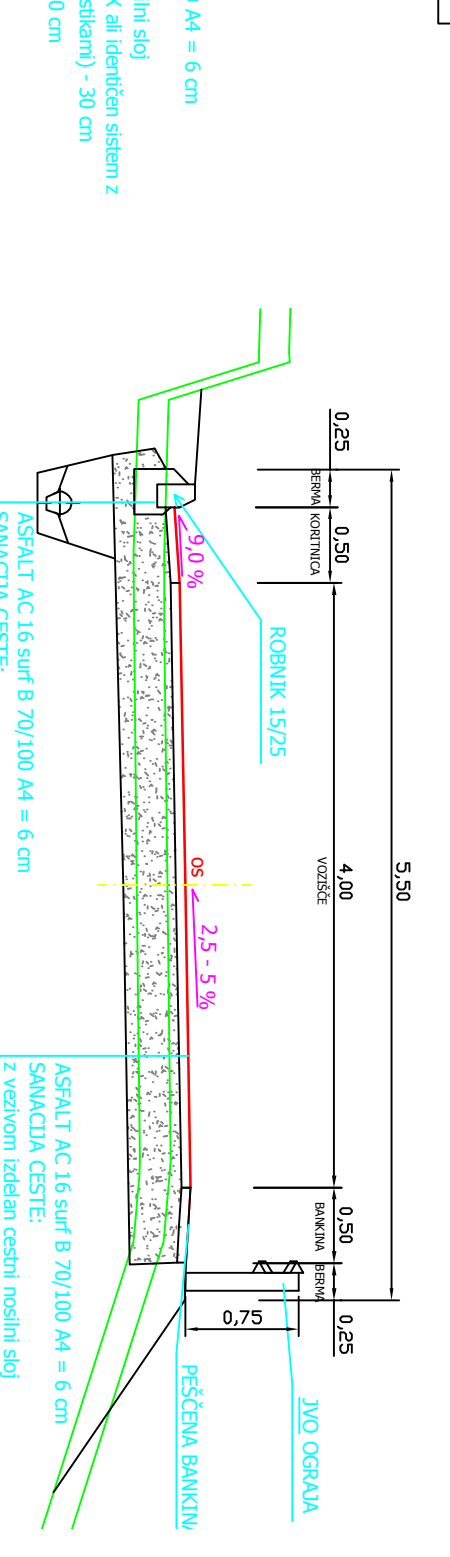


LOKACIJA PREREZA  
P18 + 8m - P22

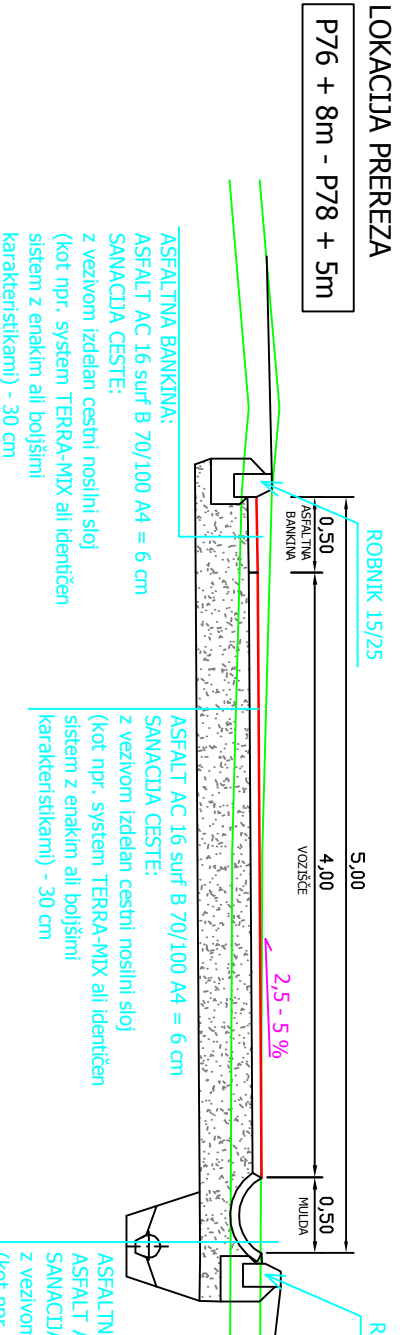


LOKACIJA PREREZA  
P76 + 8m - P78 + 5m



LOKACIJA PREREZA  
P76 + 8m - P78 + 5m

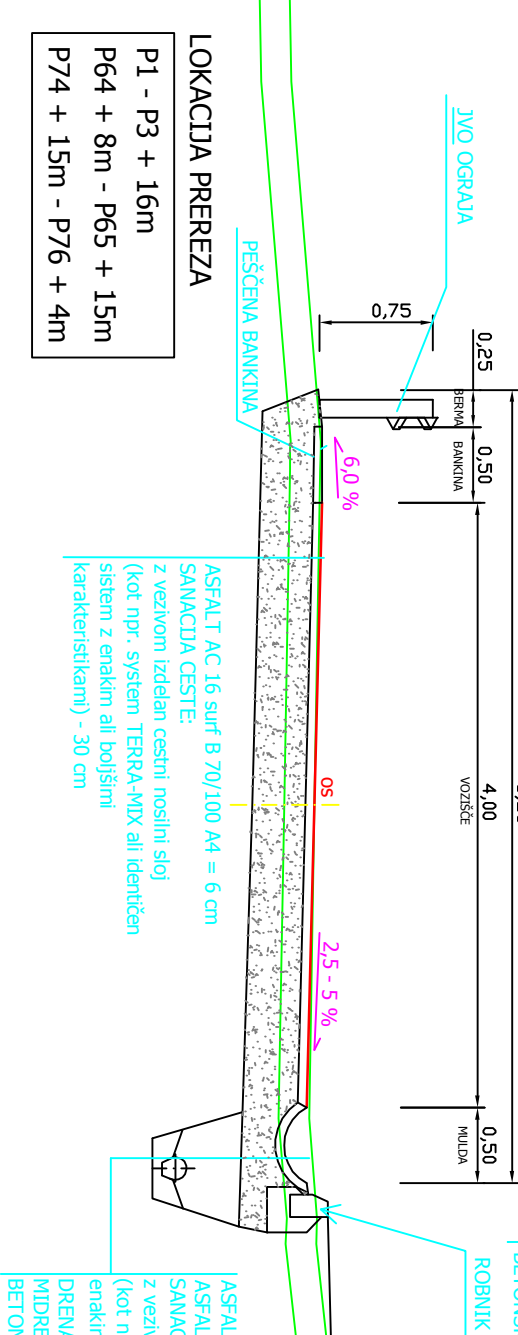

LOKACIJA PREREZA  
P76 + 8m - P78 + 5m

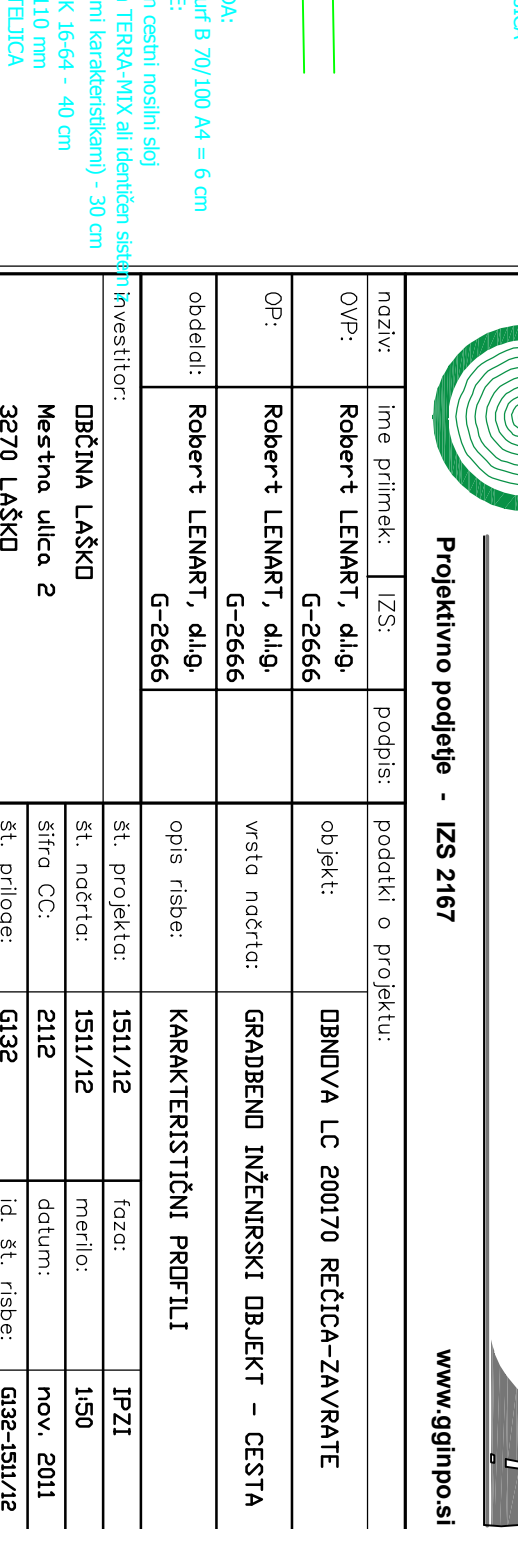

LOKACIJA PREREZA  
P76 + 8m - P78 + 5m

**GG inpo d.o.o.**  
Vorančev trg 1, 2380 Slovenj Gradec

Projektivno podjetje - IZS 2167  
www.gginposi

naziv:	ime prijemalec:	IZS:	podpis:	podatki o projektu:	
OVP:	Robert LENART, dl.g.	G-26666		objekt:	DBNDVA LC 200170 REČIČA-ZAVRATE
OP:	Robert LENART, dl.g.	G-26666		vrsta načrta:	GRADBENO INŽENIRSKI OBJEKT - CESTA
obdelal:	Robert LENART, dl.g.	G-26666		opis risbe:	KARAKTERISTIČNI PROFIL I
investitor:					
	DBČINA LAŠKO	št. projekta:	1511/12	faza:	IPZI
	Mestna ulica 2	št. načrta:	1511/12	merilo:	1:50
	3270 LAŠKO	šifra CC:	2112	datum:	nov. 2011
		št. priloge:	G132	id. št. risbe:	G132-1511/12