




SV FASADA

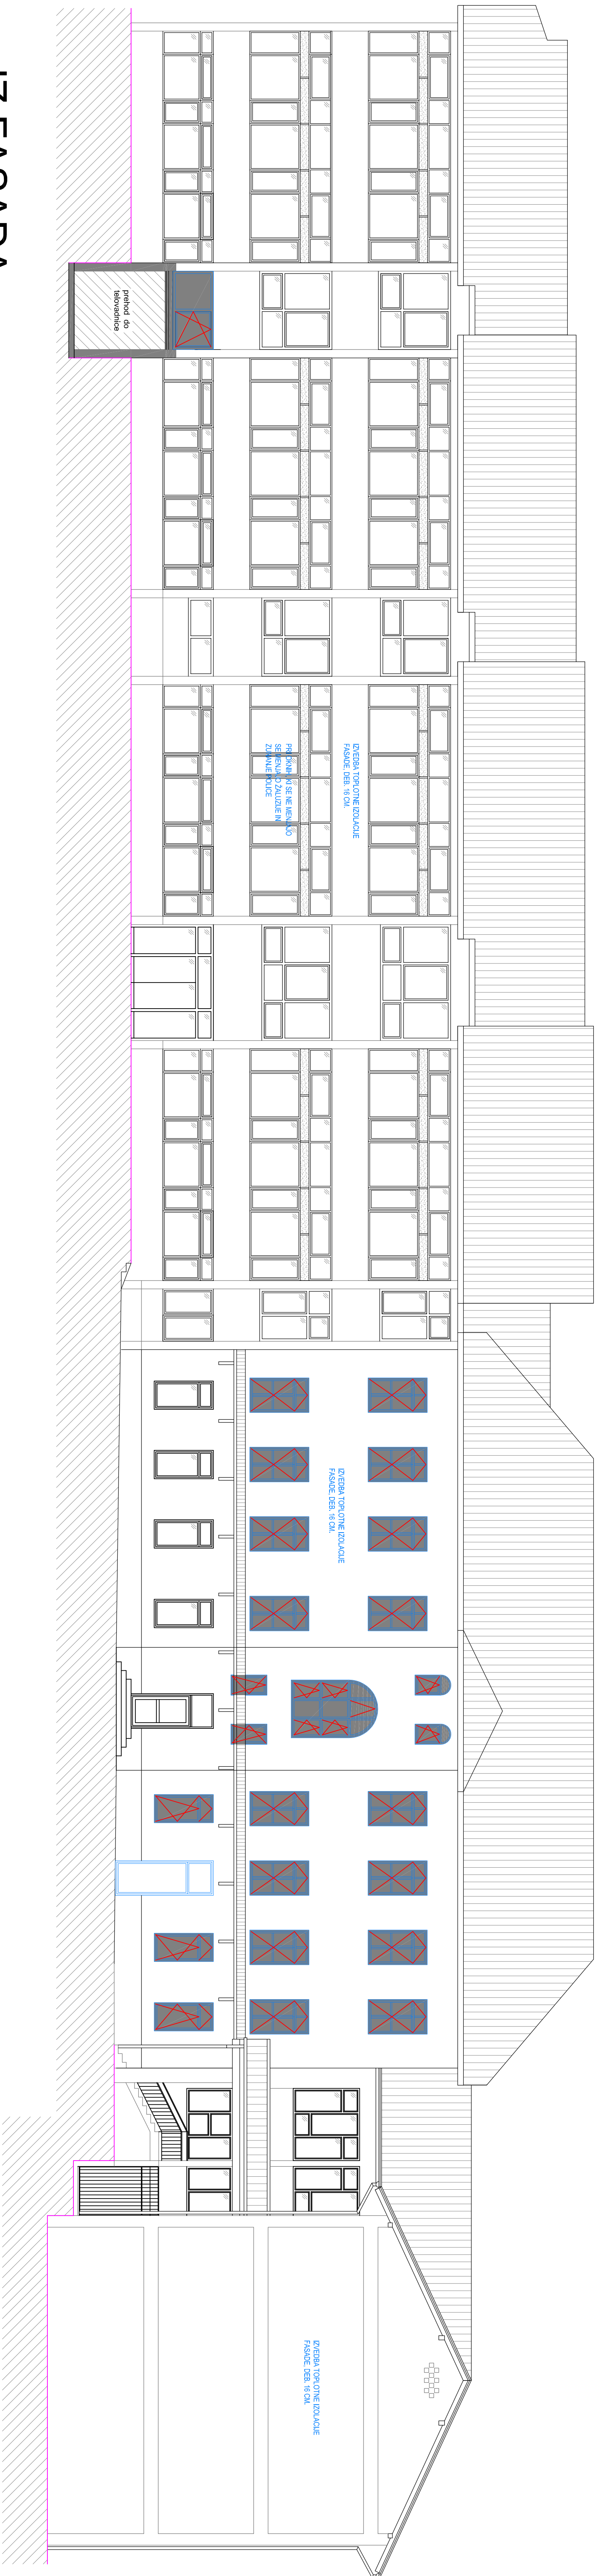

JZ FASADA

MENJAVNA OKEN  
OBSTOJEČA OKNA

FASADE

M = 1:100